




SAFETY CODES COUNCIL

Underground Tank Remediation Program
16th Floor, Commerce Place
10155 - 102 Street
Edmonton Alberta T5J 4L4

Tel: 780/415-8671
Fax: 780/415-8664

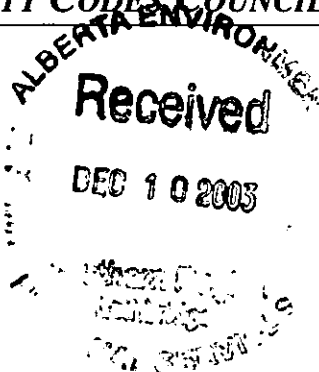

December 8, 2003

Alberta Environment
Southern Region
2nd Floor, Provincial Building
200 - 5 Avenue S.
Lethbridge, AB T1J 4J1

Dear Myndy Machan:

RE: Soil Excavation Report

Enclosed is the Soil Excavation Report for Baron's Service Centre, Barons, AB (Site #5102), which was funded by the Underground Tank Remediation Program.

We welcome any comments that you may wish to make.

Yours truly,


Edmundo Boyce

for: Karen Clarke
Technical Coordinator

Enclosure



LEGEND
SOIL BORING
MONITORING WELL

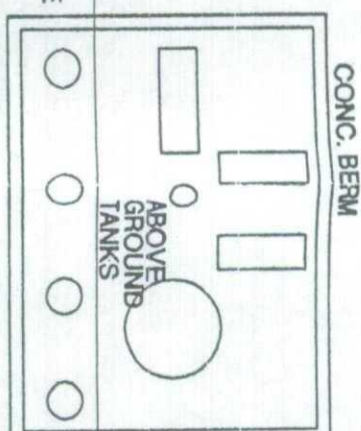

OFFICE
STORAGE WAREHOUSE

Fmr. Tubco Stn.

Notes:

This is a copyright drawing and shall not be reproduced in any form without written permission of Engineer.
Contractor to check and verify all dimensions before construction, any errors and omissions reported to Engineer immediately.
Drawing not to be used for construction until so approved.
Do not scale Drawing.
All construction shall be in accordance with the latest editions of the Alberta Building Code, mechanical, etc. code.

No.	Revision	Date	By

Hasegawa Engineering

LETHBRIDGE OFFICE
1220 - 31 Street North
Lethbridge Alberta T1H 5J8
Ph: 328-2686
Fax: 328-2728
email: hosgm@telusplanet.net

CALGARY OFFICE
201, 2816-21 Street NE
Calgary Alberta T2E 6Z2
Ph: 250-5261

CUSTOMER
MARIE READ

PROJECT TITLE
BARONS
HARDWARE

DRAWING TITLE
Grid Plan

REVISIONS
H.E. 01-009

DATE
June 9, 2003
FIG. 2


O-LPH

groundwater (mg/L): B=3.5/16 E=NG
T=228/342 Y=163/NG
F1=9/24 F2=11/18
* groundwater to SN

soil (mg/kg): B=1.9/9 E=150/600 F1=260/600
Pb=140/260 T=300/450 X=500/1500 F2=900/1500
TPH=2000/4000 F3=800/2500 F4=500/1600

MAIN STREET

Exc. in 4m deep?

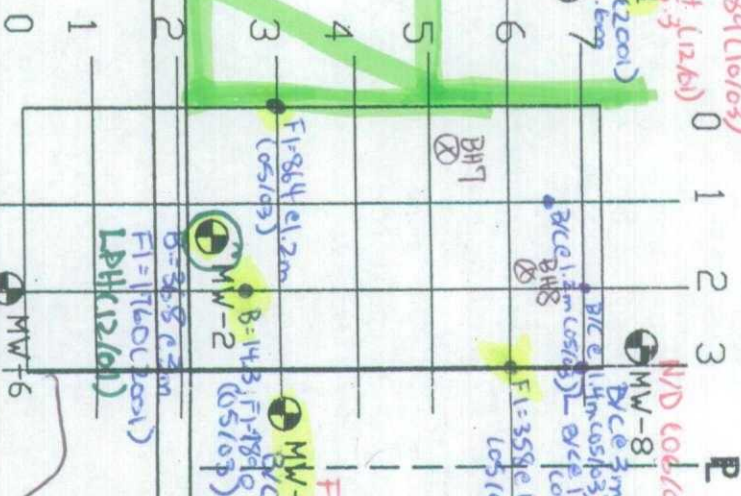

MW-12

MW-11


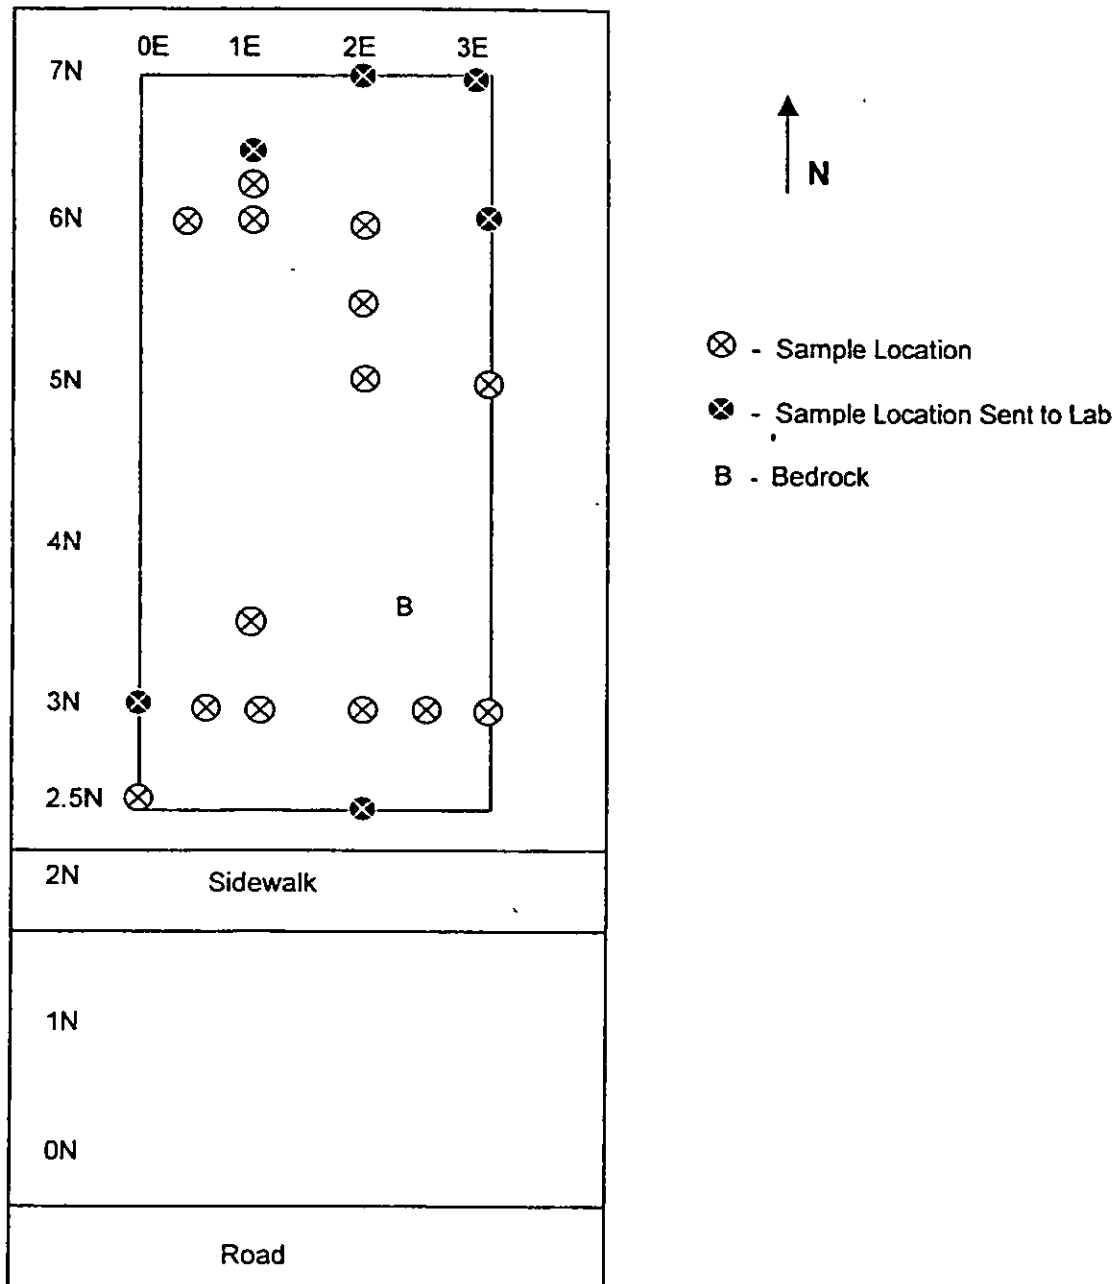


Figure 3: Overhead view of sample locations

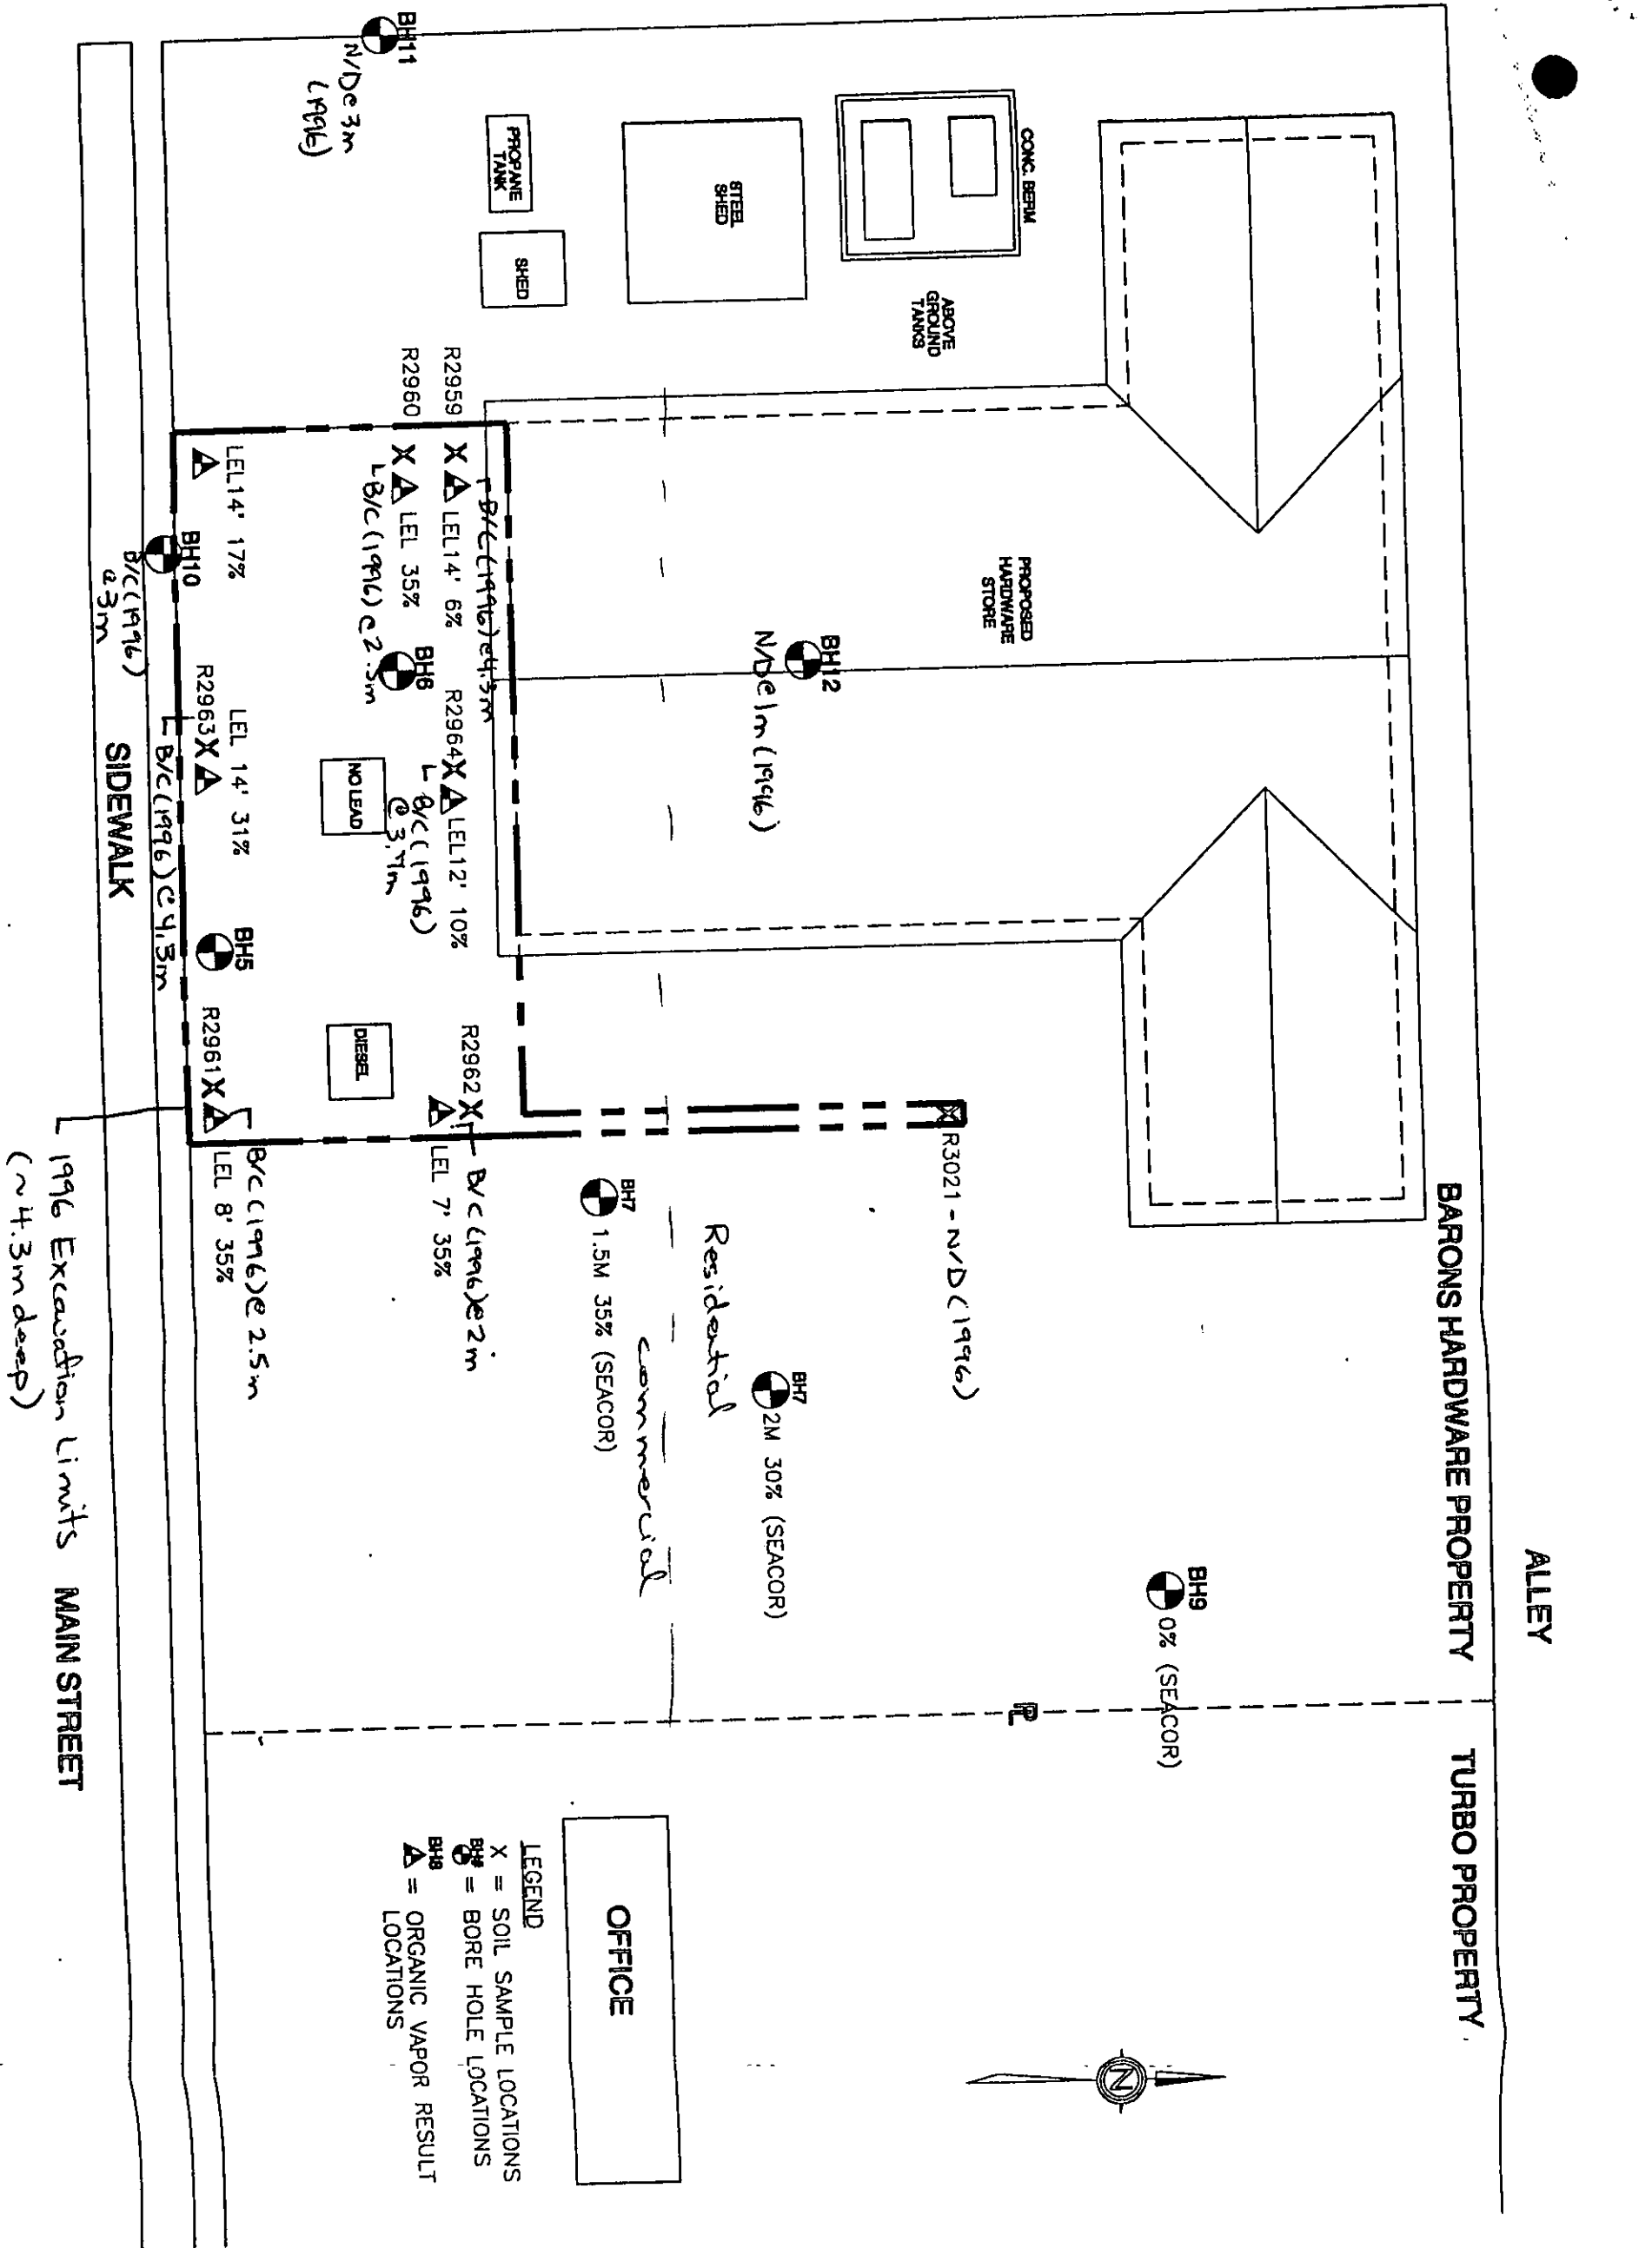

This is a copyright drawing and shall not be reproduced in any form without written permission of the Engineer.

Contractor to check and verify all dimensions before construction, any errors and omissions reported to Engineer immediately.

Drawing not to be used for construction until so approved.

Do not scale Drawing.

All construction shall be in accordance with the latest code, may it be construction, mechanical, etc. code.

Consultant

Basque Engineering Ltd.

1204 - 31 STREET, S. 1, Lethbridge, AB, T1M 5A6
403-320-1111
301-3818-31 Shop 16, Calgary/Alberta, BC
Fax 403-320-1111

No.	Sp.	Date	Revisions
1	R.P.P.	23/07/96	ADDED PT DETAILS
2	R.P.P.	12/08/96	ADDED SOIL SAMPLE LOCATIONS

Project	Date
13/08/96	
Design	R.P.P.
Drawn	HE
Checked	HE
Approved	HE
Scale	AS SHOWN

A - Detail no. - where detail required

B - Sheet no. - where detail required

C - Sheet no. - where detail required

Project:

BARONS HARDWARE ENVIRONMENTAL STUDY

For:

BARONS HARDWARE

Drawing Title:

ORGANIC VAPOR RESULTS

Drawing Number:

FIGURE 3



PERMIT TO PRACTICE
HASEGAWA ENGINEERING LTD.

Signature _____

Date _____

PERMIT NUMBER: P 582
The Association of Professional Engineers,
Geologists and Geophysicists of Alberta

RESIDENTIAL
PROPERTIES

LEGEND
● SOIL BORING
● MONITORING WELL



Notes:

This is a copyright drawing and
shall not be reproduced in any
form without written permission of
the Engineer.

Contractor to check and verify all
dimensions before construction, any
errors and omissions reported to
Engineer immediately.

Drawing not to be used for
construction until so approved.
Do not scale Drawing.

All construction shall be in
accordance with the latest
code, any it be construction,
material, etc. code.

No.	Revision	Date	By



LETHBRIDGE OFFICE

1220 - 31 Street North

Lethbridge Alberta T1H 5J8

Ph: 328-2886

Fax: 328-2728

email:hasegawa@telusplanet.net

CALGARY OFFICE

201, 2818-21 Street NE

Calgary Alberta T2E 6Z2

Ph: 250-5281

CUSTOMER

MARIE READ

PROJECT TITLE

BARONS
HARDWARE

CLIENT TITLE

AREA MAP

DATE

H.E.

DATE

H.E.

DATE

H.E.

VACANT LOT (FORMER
SERVICE STATION)

TOWN OFFICE

COMMERCIAL






SCALE 1:500



MAIN STREET

SIDEWALK

SIDEWALK

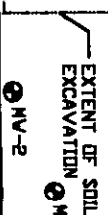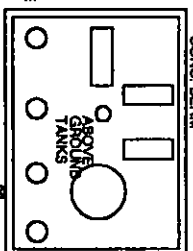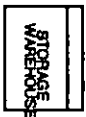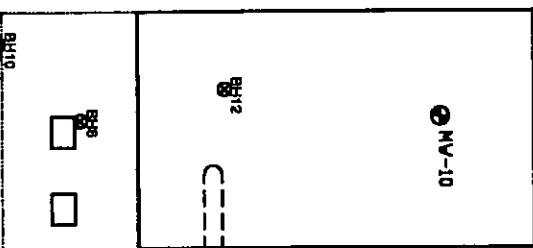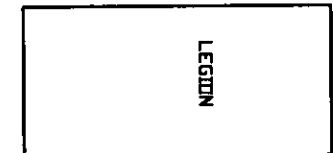

MV-1

MV-2

MV-3

MV-4

MV-5

MV-6

MV-7

MV-8

MV-9

MV-10

MV-11

MV-12

MV-13

MV-14

MV-15

MV-16

MV-17

MV-18

MV-19

MV-20

MV-21

MV-22

MV-23

MV-24

MV-25